


THIS MATERIAL IS THE PROPERTY OF NATURAL LIGHT FABRIC STRUCTURES AND SHOULD NOT BE REPRODUCED, PUBLISHED OR DISCLOSED TO OTHERS WITHOUT AUTHORIZATION AND SHALL NOT BE USED IN ANY WAY AGAINST OR DETRIMENTAL TO NATURAL LIGHT FABRIC STRUCTURES JORDAN, MN


DESCRIPTION:
100' Long Leg

SERIES:
DP100

DATE:
1-25-2011



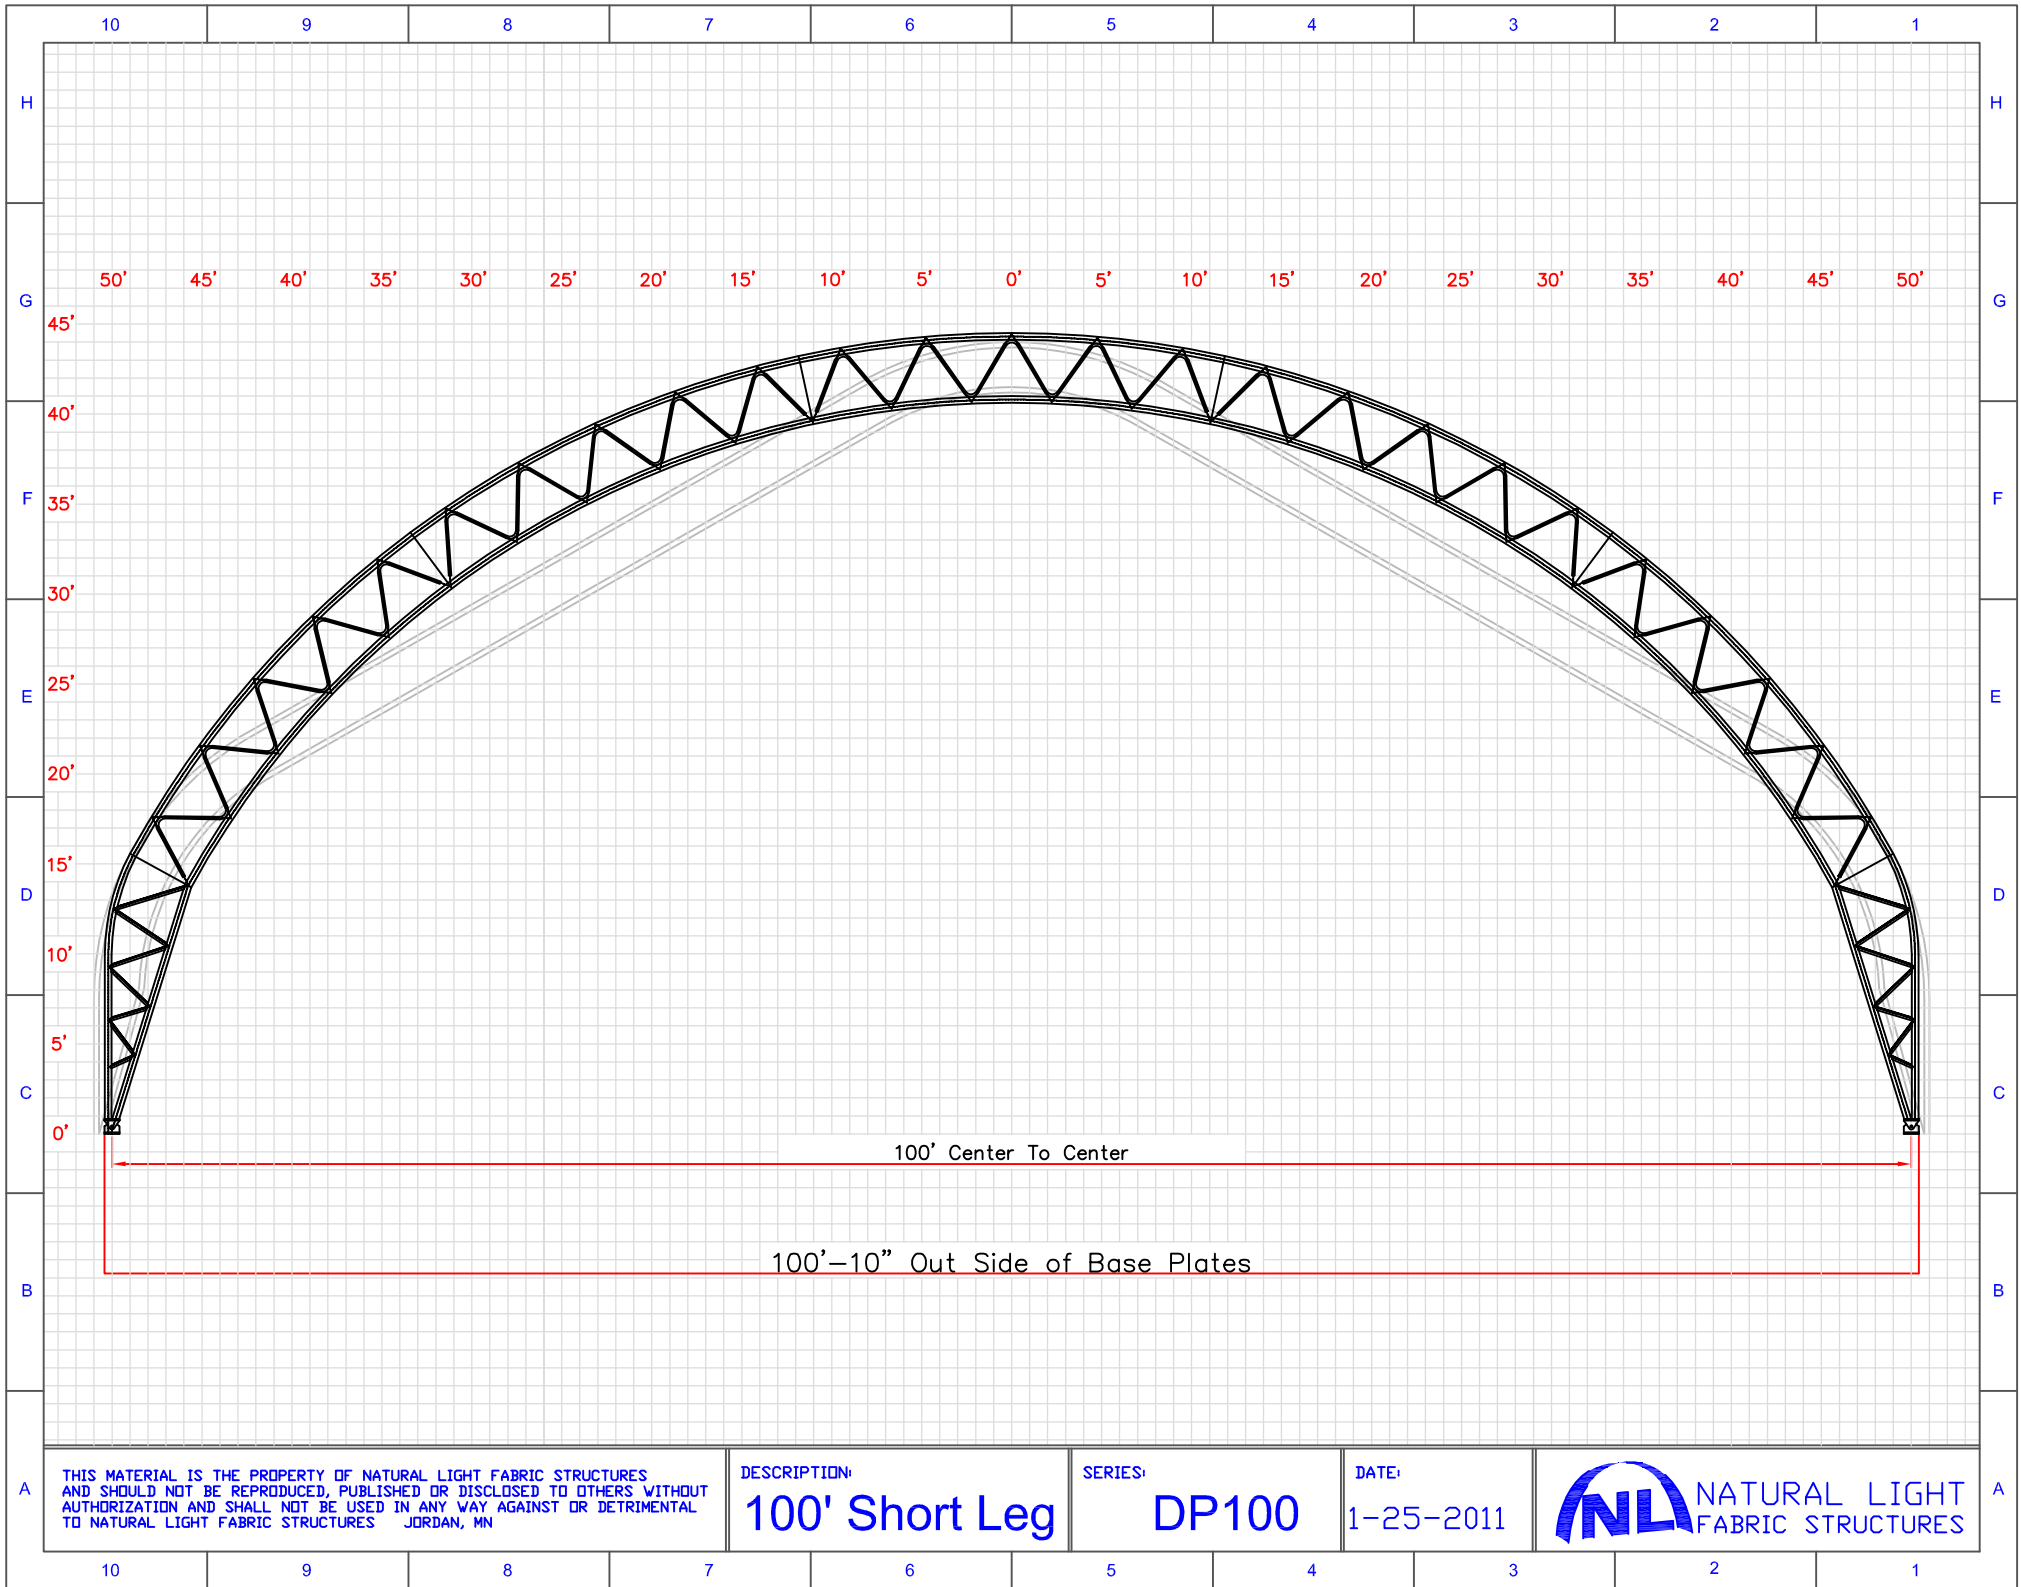

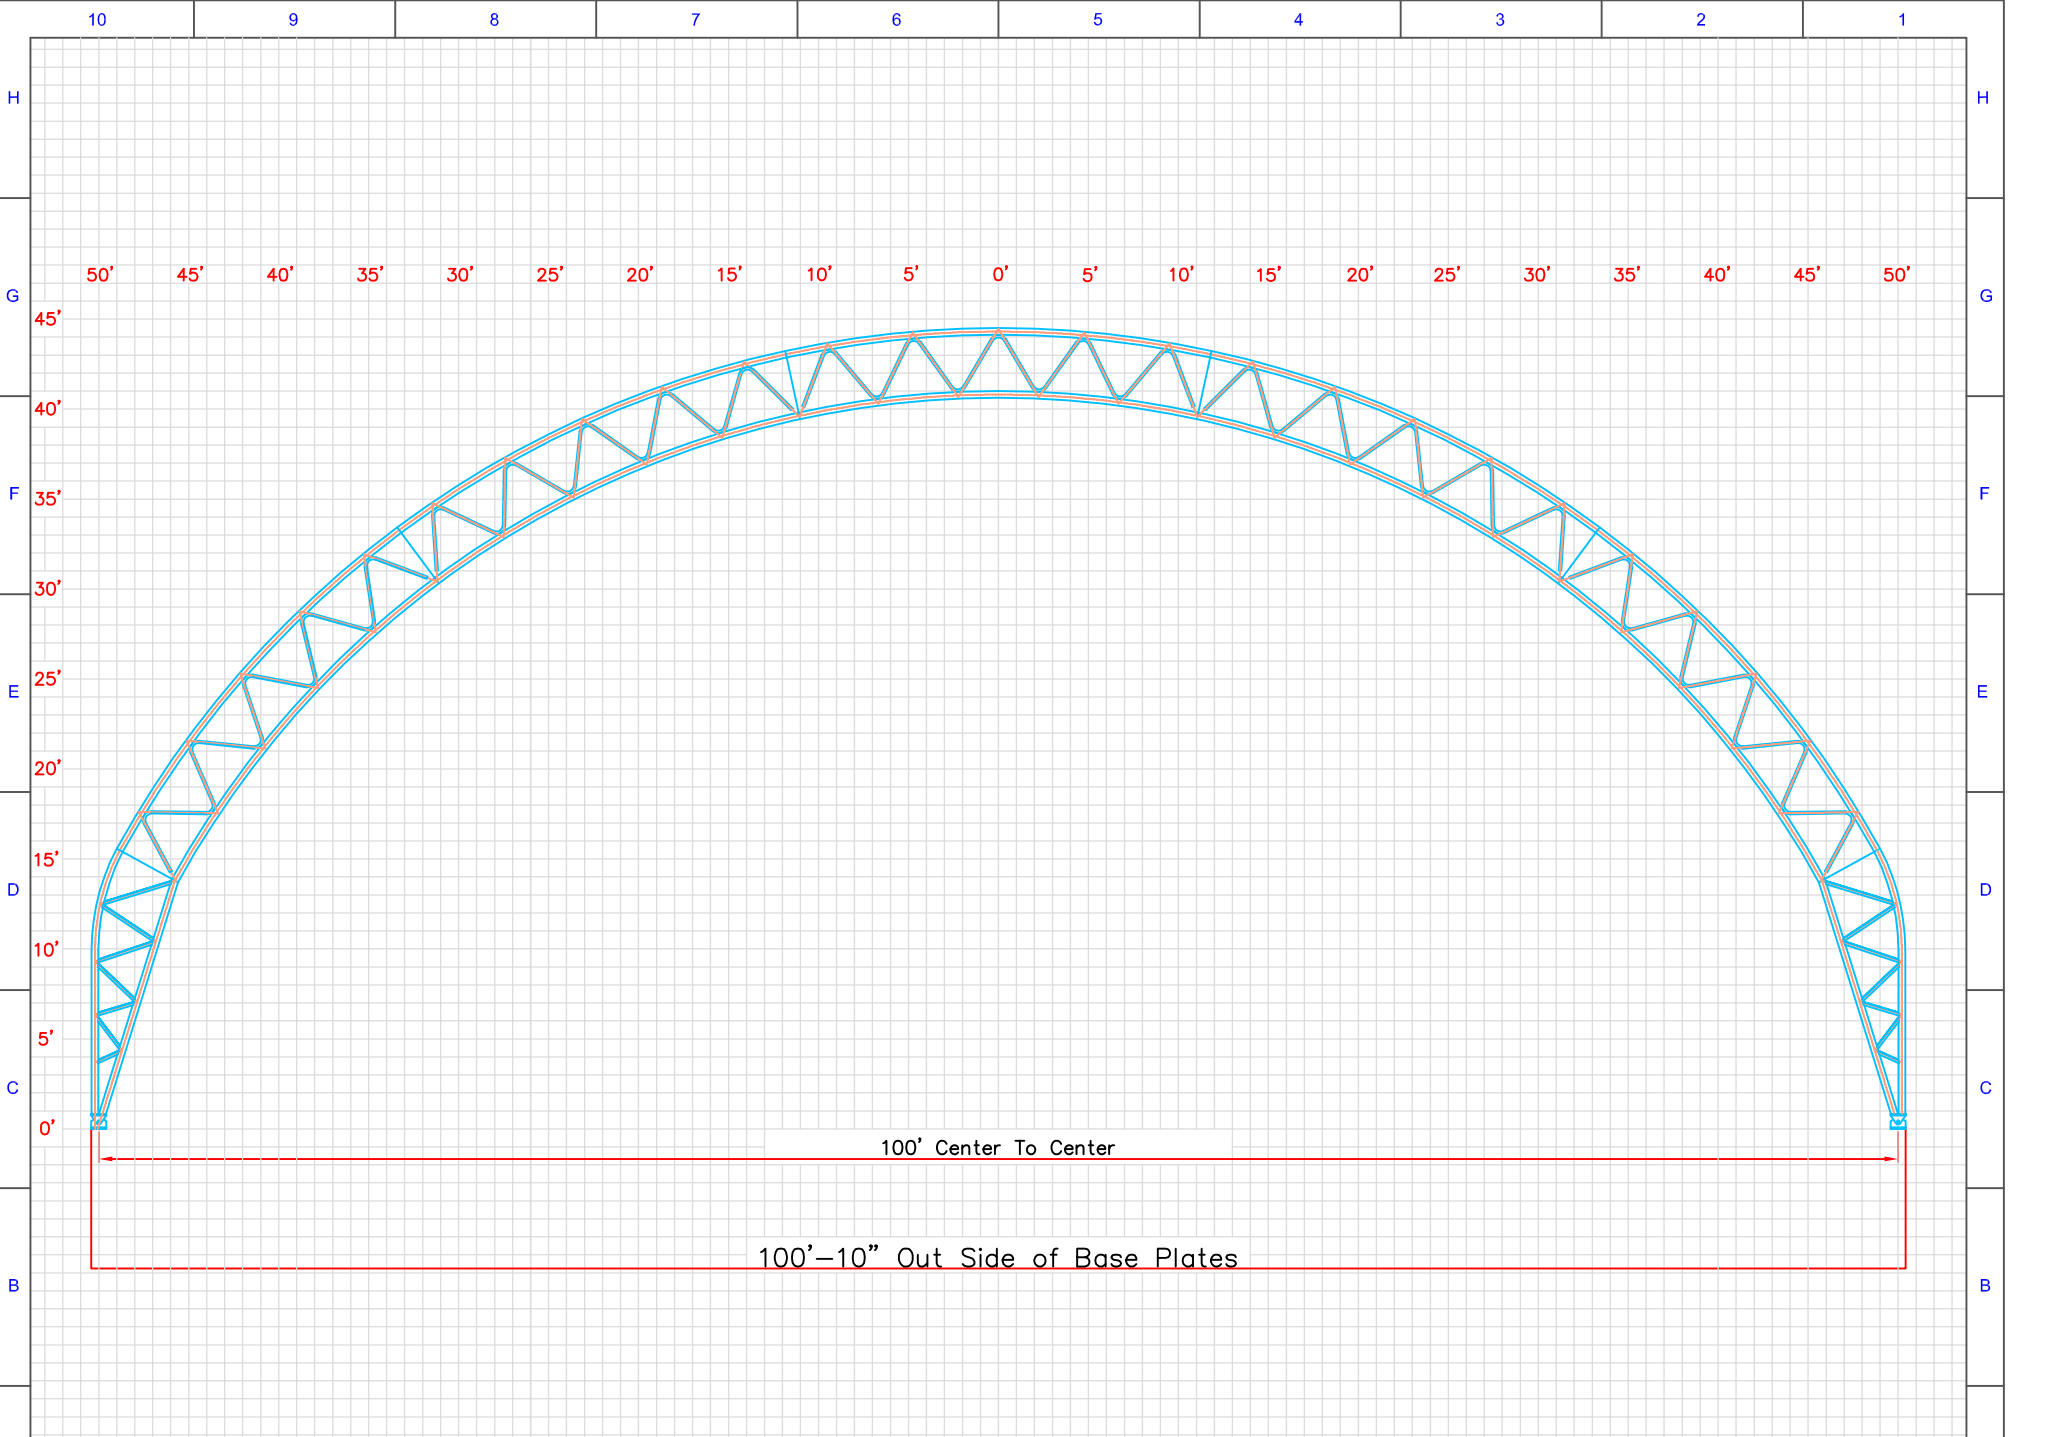

THIS MATERIAL IS THE PROPERTY OF NATURAL LIGHT FABRIC STRUCTURES AND SHOULD NOT BE REPRODUCED, PUBLISHED OR DISCLOSED TO OTHERS WITHOUT AUTHORIZATION AND SHALL NOT BE USED IN ANY WAY AGAINST OR DETRIMENTAL TO NATURAL LIGHT FABRIC STRUCTURES JORDAN, MN

DESCRIPTION:
100' Short Leg

SERIES:
DP100

DATE:
1-25-2011

