


THIS MATERIAL IS THE PROPERTY OF NATURAL LIGHT FABRIC STRUCTURES AND SHOULD NOT BE REPRODUCED, PUBLISHED OR DISCLOSED TO OTHERS WITHOUT AUTHORIZATION AND SHALL NOT BE USED IN ANY WAY AGAINST OR DETRIMENTAL TO NATURAL LIGHT FABRIC STRUCTURES JORDAN, MN

DESCRIPTION:
44' Profile

SERIES:
DP44

DATE:
1-25-2011



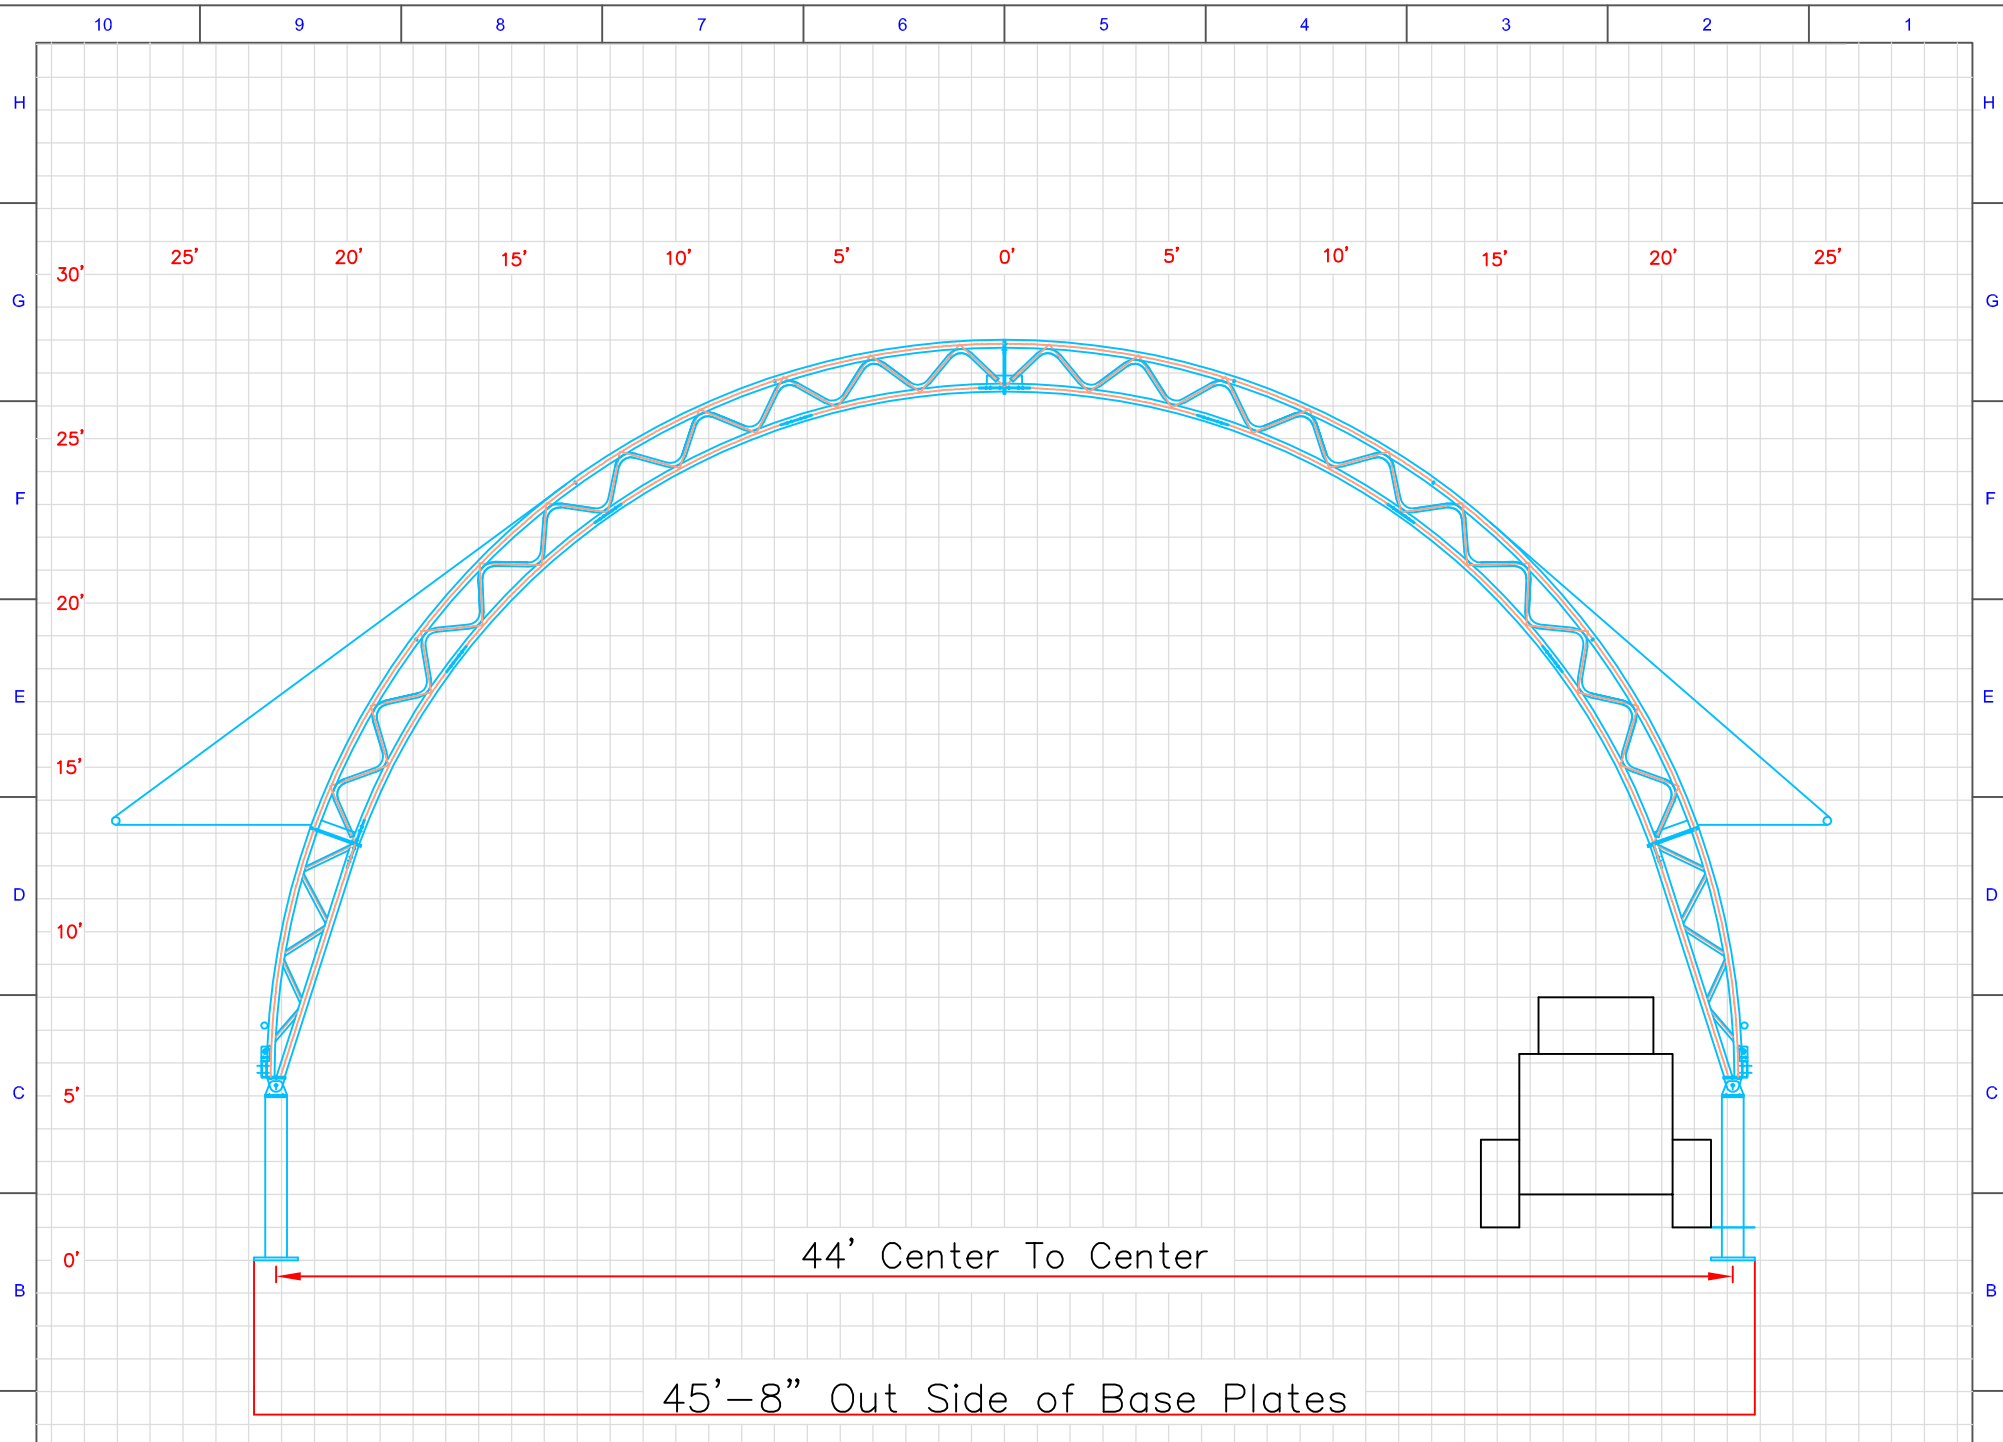

THIS MATERIAL IS THE PROPERTY OF NATURAL LIGHT FABRIC STRUCTURES AND SHOULD NOT BE REPRODUCED, PUBLISHED OR DISCLOSED TO OTHERS WITHOUT AUTHORIZATION AND SHALL NOT BE USED IN ANY WAY AGAINST OR DETRIMENTAL TO NATURAL LIGHT FABRIC STRUCTURES JORDAN, MN

DESCRIPTION:

44' On Post

SERIES:

DP44

DATE:

1-25-2011



NATURAL LIGHT FABRIC STRUCTURES