


THIS MATERIAL IS THE PROPERTY OF NATURAL LIGHT FABRIC STRUCTURES
 AND SHOULD NOT BE REPRODUCED, PUBLISHED OR DISCLOSED TO OTHERS WITHOUT
 AUTHORIZATION AND SHALL NOT BE USED IN ANY WAY AGAINST OR DETRIMENTAL
 TO NATURAL LIGHT FABRIC STRUCTURES JORDAN, MN

DESCRIPTION:
53' Profile

SERIES:
DP53

DATE:
 1-25-2011



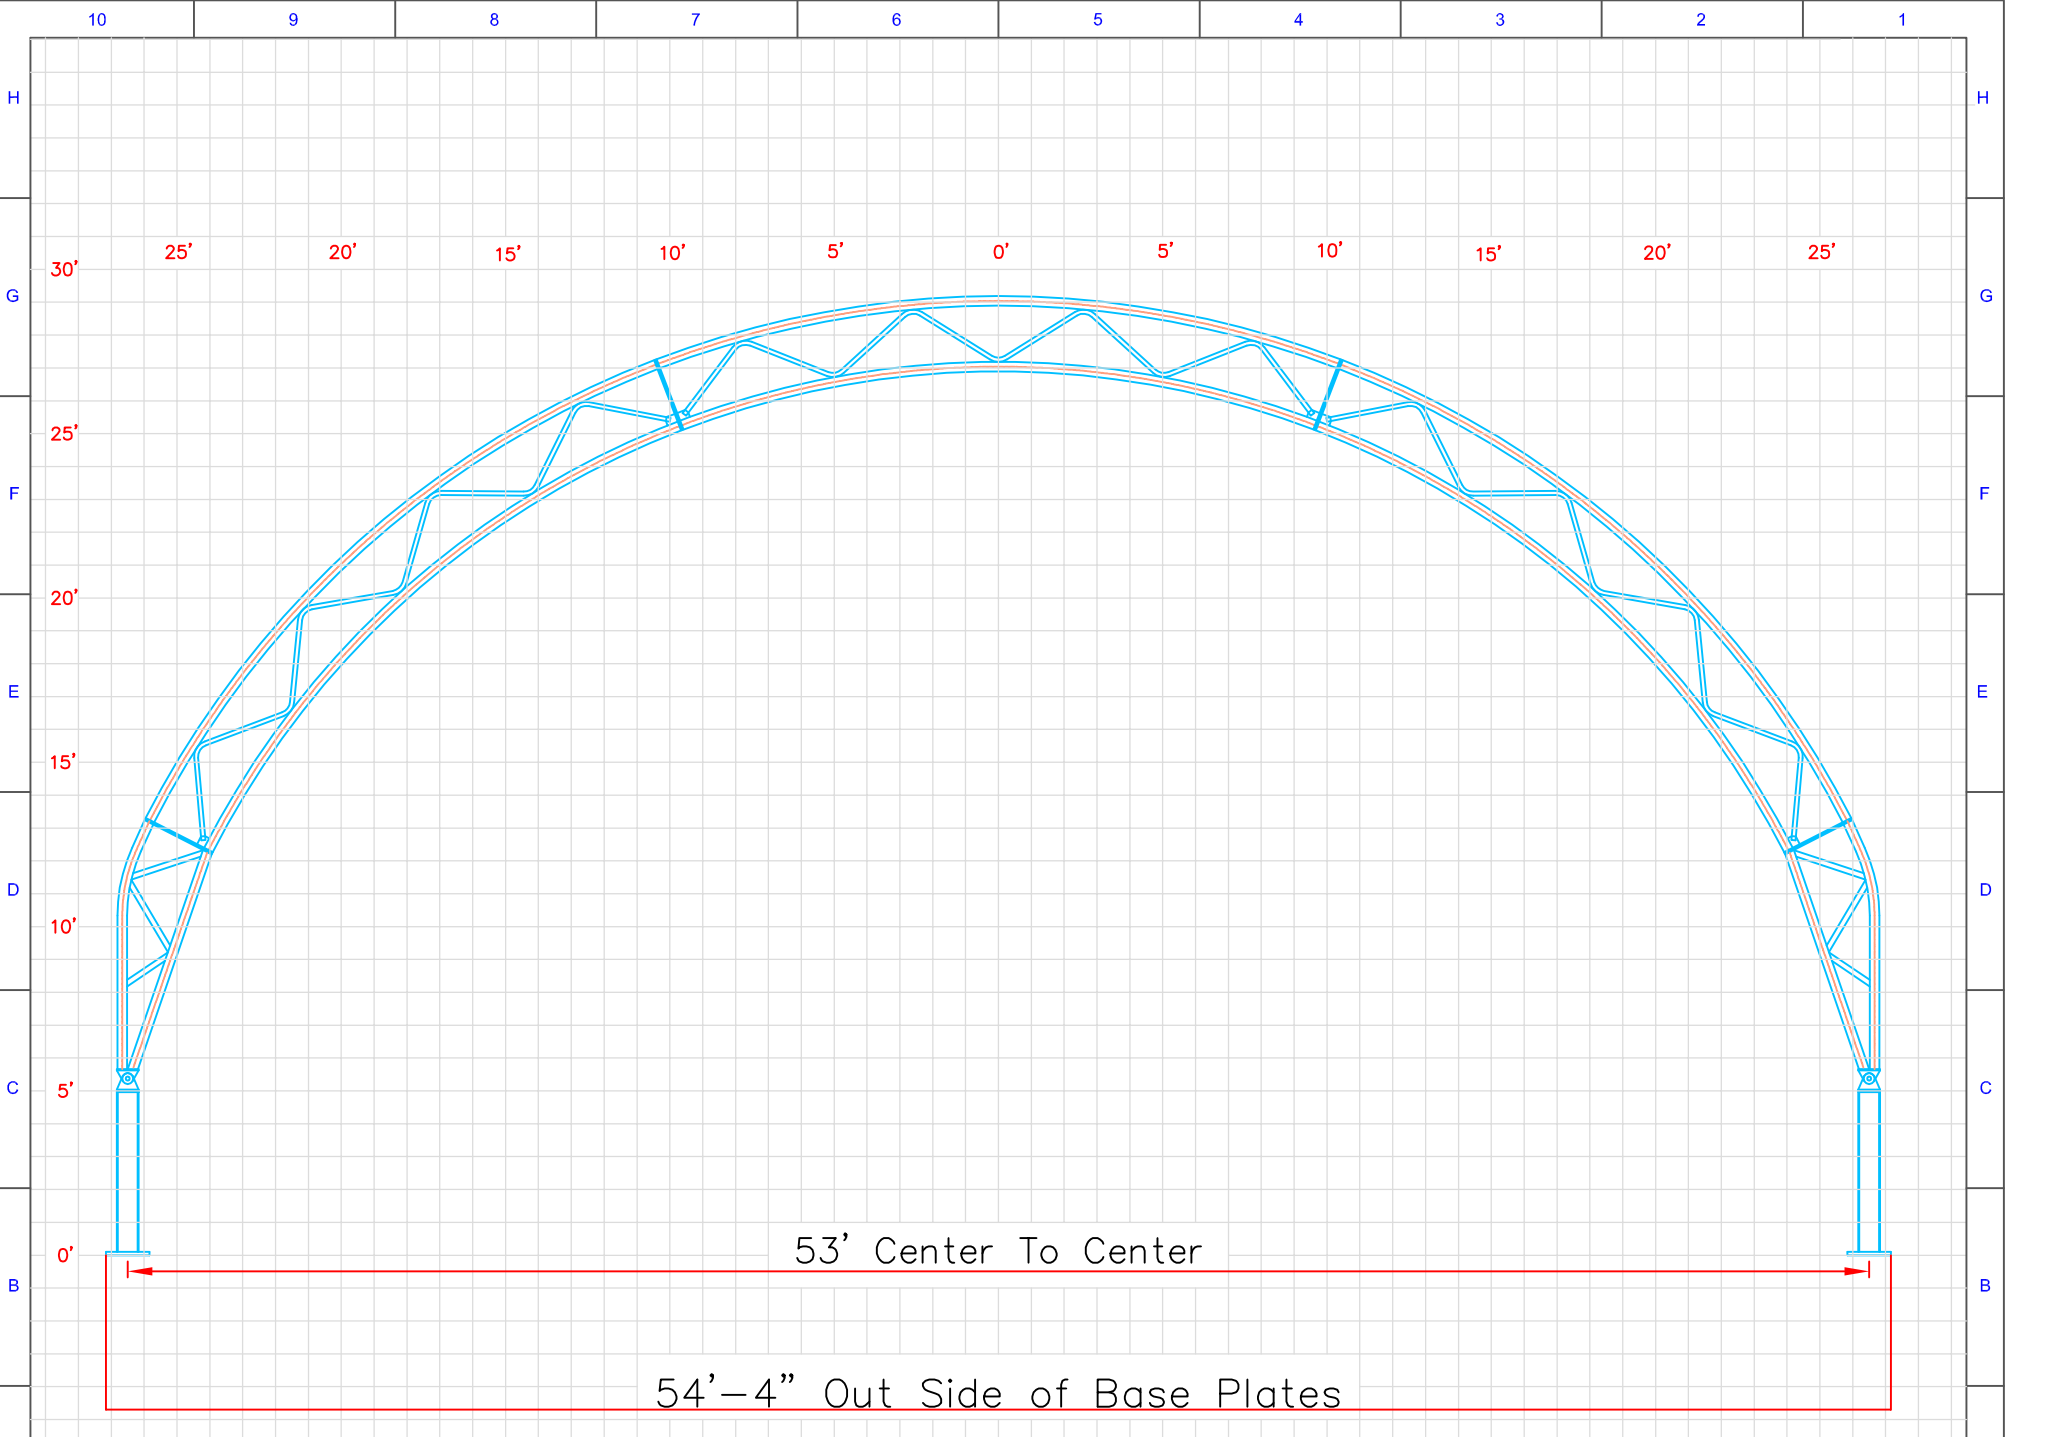

THIS MATERIAL IS THE PROPERTY OF NATURAL LIGHT FABRIC STRUCTURES AND SHOULD NOT BE REPRODUCED, PUBLISHED OR DISCLOSED TO OTHERS WITHOUT AUTHORIZATION AND SHALL NOT BE USED IN ANY WAY AGAINST OR DETRIMENTAL TO NATURAL LIGHT FABRIC STRUCTURES JORDAN, MN


DESCRIPTION:
53' On Post

SERIES:
DP53

DATE:
1-25-2011



Beef Building

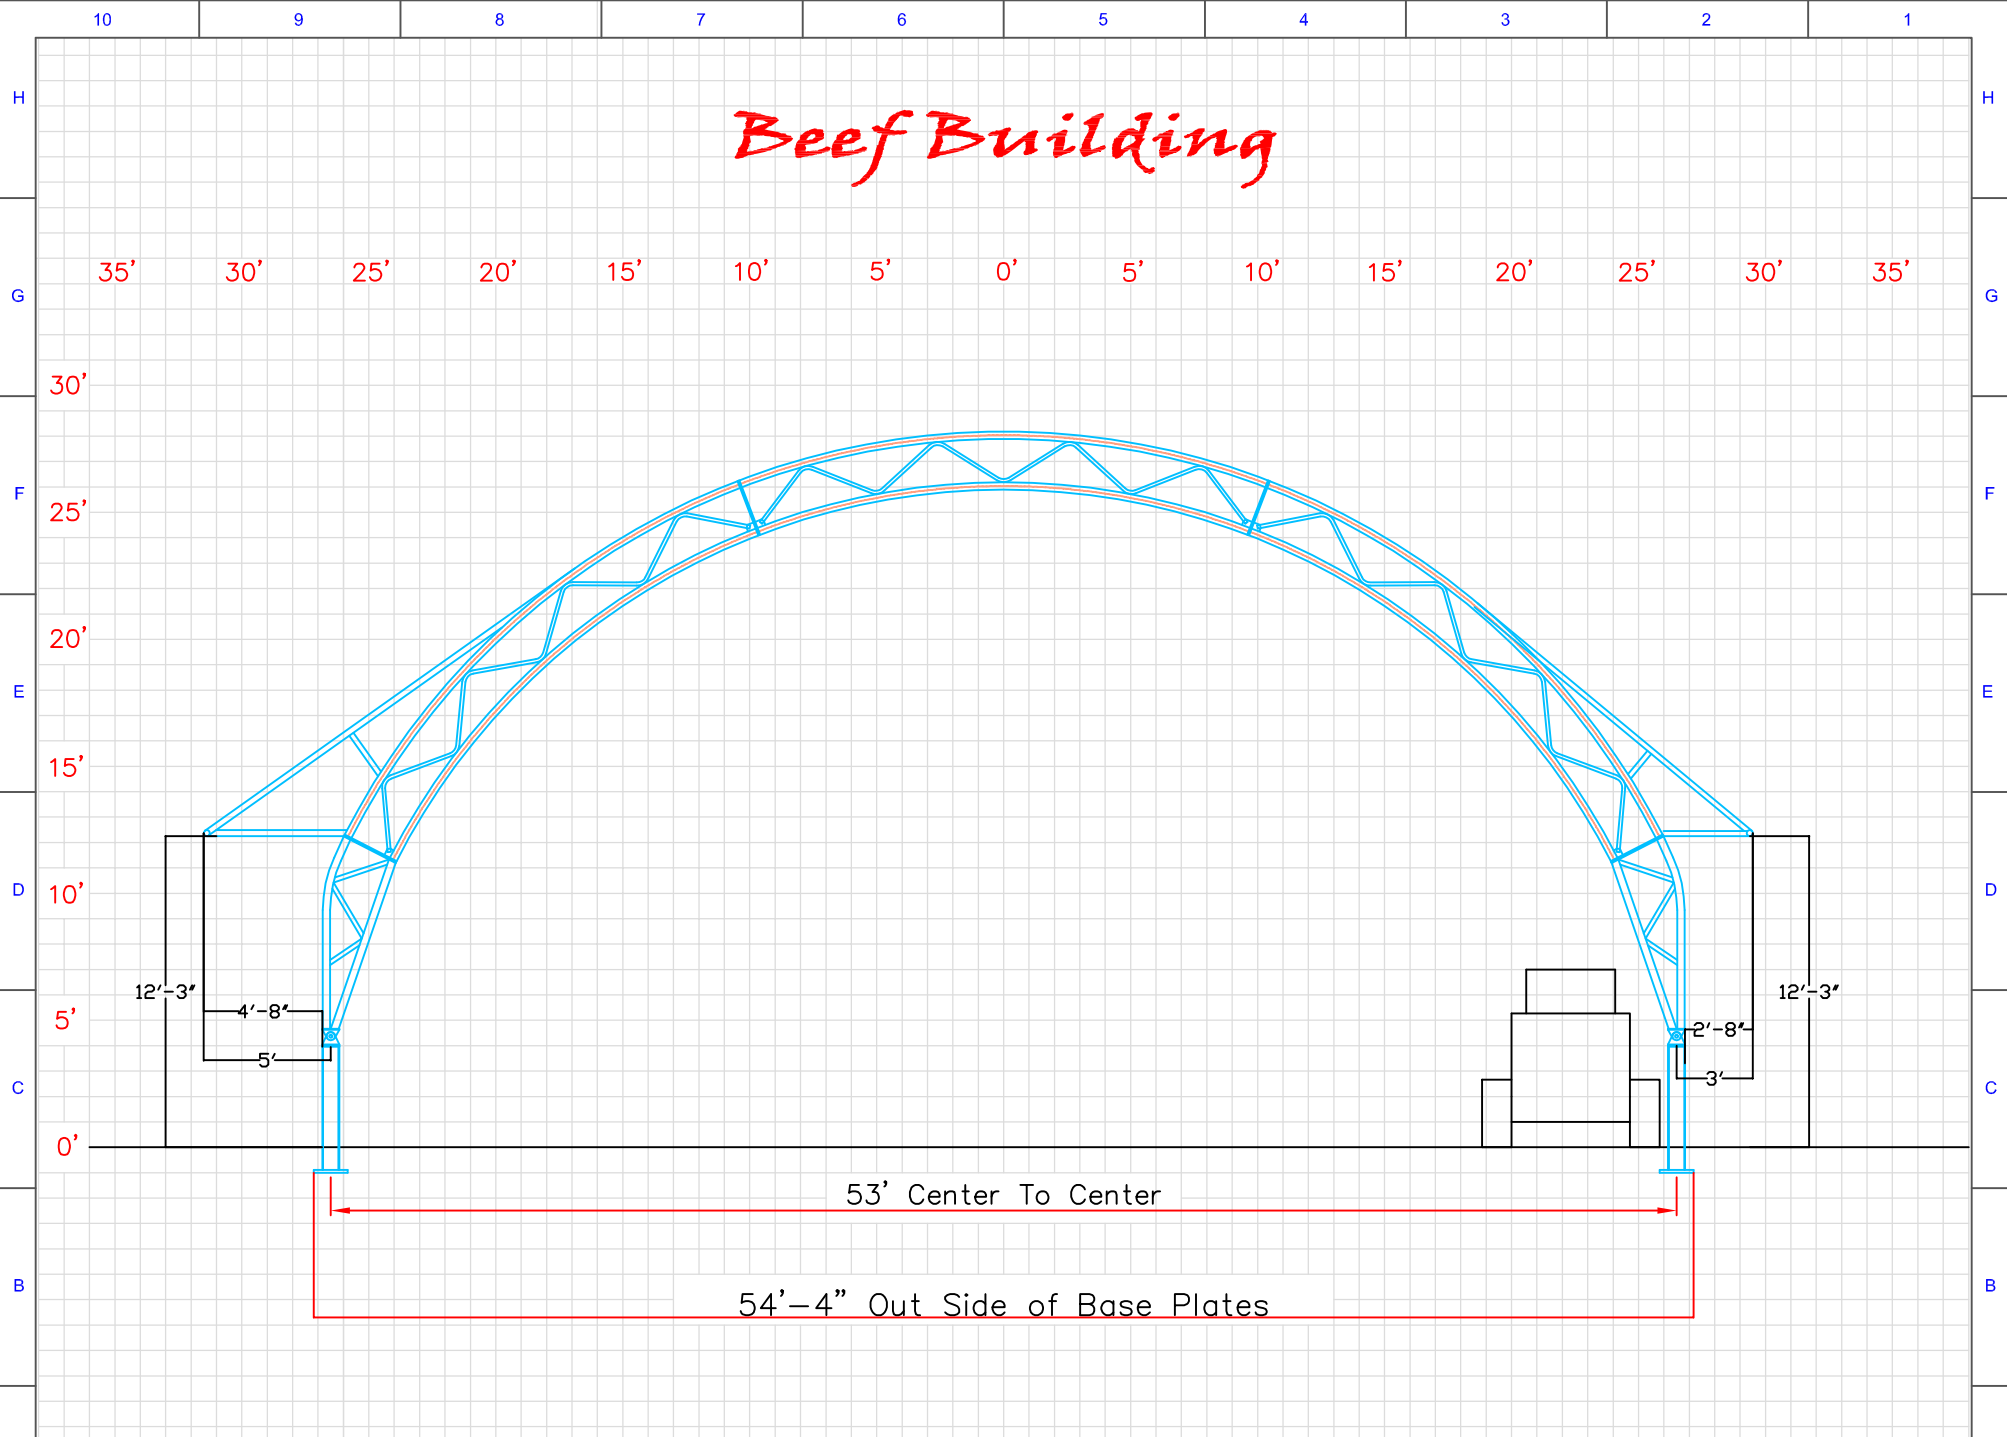

53' Center To Center

54'-4" Out Side of Base Plates

THIS MATERIAL IS THE PROPERTY OF NATURAL LIGHT FABRIC STRUCTURES AND SHOULD NOT BE REPRODUCED, PUBLISHED OR DISCLOSED TO OTHERS WITHOUT AUTHORIZATION AND SHALL NOT BE USED IN ANY WAY AGAINST OR DETRIMENTAL TO NATURAL LIGHT FABRIC STRUCTURES JORDAN, MN

DESCRIPTION:
53' On Posts

SERIES:
DP53

DATE:
1-25-2011

